

11'-3 1/4"

8'-0"


8'-0"

TRACK AT FIRST STOP ON BOTH SIDES OF STAGE.

+9 3/4"

+9 3/4"

+9 3/4"

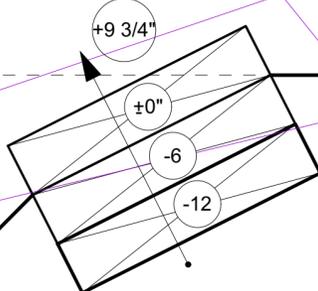


STAGE CL

ROOM CL

NOTES

- ~ FLY IN CHANDELIER FOR DRESSING ROOM WEDGE.
- ~ ALL CURTAINS COME FROM STOCK. SECOND DOWNSTAGE SET OF CURTAINS ARE RED.
- ~ 8 CHANDELIERS HANG OVER THE AUDIENCE TO USE AS HOUSE LIGHTS.
- ~ A THREE STAIR UNIT SHOULD BE BUILT TO LEAD TO THE STAGE ON HOUSE RIGHT. BUILD 11" RUN WITH 6" RISE AT 4'5 1/4" WIDE.

<p>THIS DRAWING REPRESENTS VISUAL CONCEPTS AND CONSTRUCTION SUGGESTIONS ONLY.</p> <p><small>IT DOES NOT REPLACE THE KNOWLEDGE AND EXPERIENCE OF A LICENSED ARCHITECT, ENGINEER, OR DESIGNER. THE USER OF THIS DRAWING SHALL BE RESPONSIBLE FOR OBTAINING ALL NECESSARY PERMITS, APPROVALS, AND REGULATORY REQUIREMENTS. </small></p>	<p>KATE WINEGARDEN Scenic Designer</p> <p><small>kate.winegarden13@gmail.com 502-407-1802 KANSAS CITY, MO</small></p>	<p>UNICORN THEATRE THE LEVIN STAGE BERNHARDT/HAMLET BY Theresa Rebeck</p>	<p>DIRECTED BY: CYNTHIA LEVIN SCENERY BY: KATE WINEGARDEN BUILT BY: EMILY SWENSON Assistant Scenic Designer: N/A Drafted By: KATE WINEGARDEN</p>
	<p>SCALE: 1/2" = 1'-0"</p> <p>DATE: 4/6/21</p> <p>DWG: Kate Winegarden</p>	<p>ISSUE: _____</p> <p>DATE: _____</p>	<p>Performance Dates Dec 4-29, 2019</p>

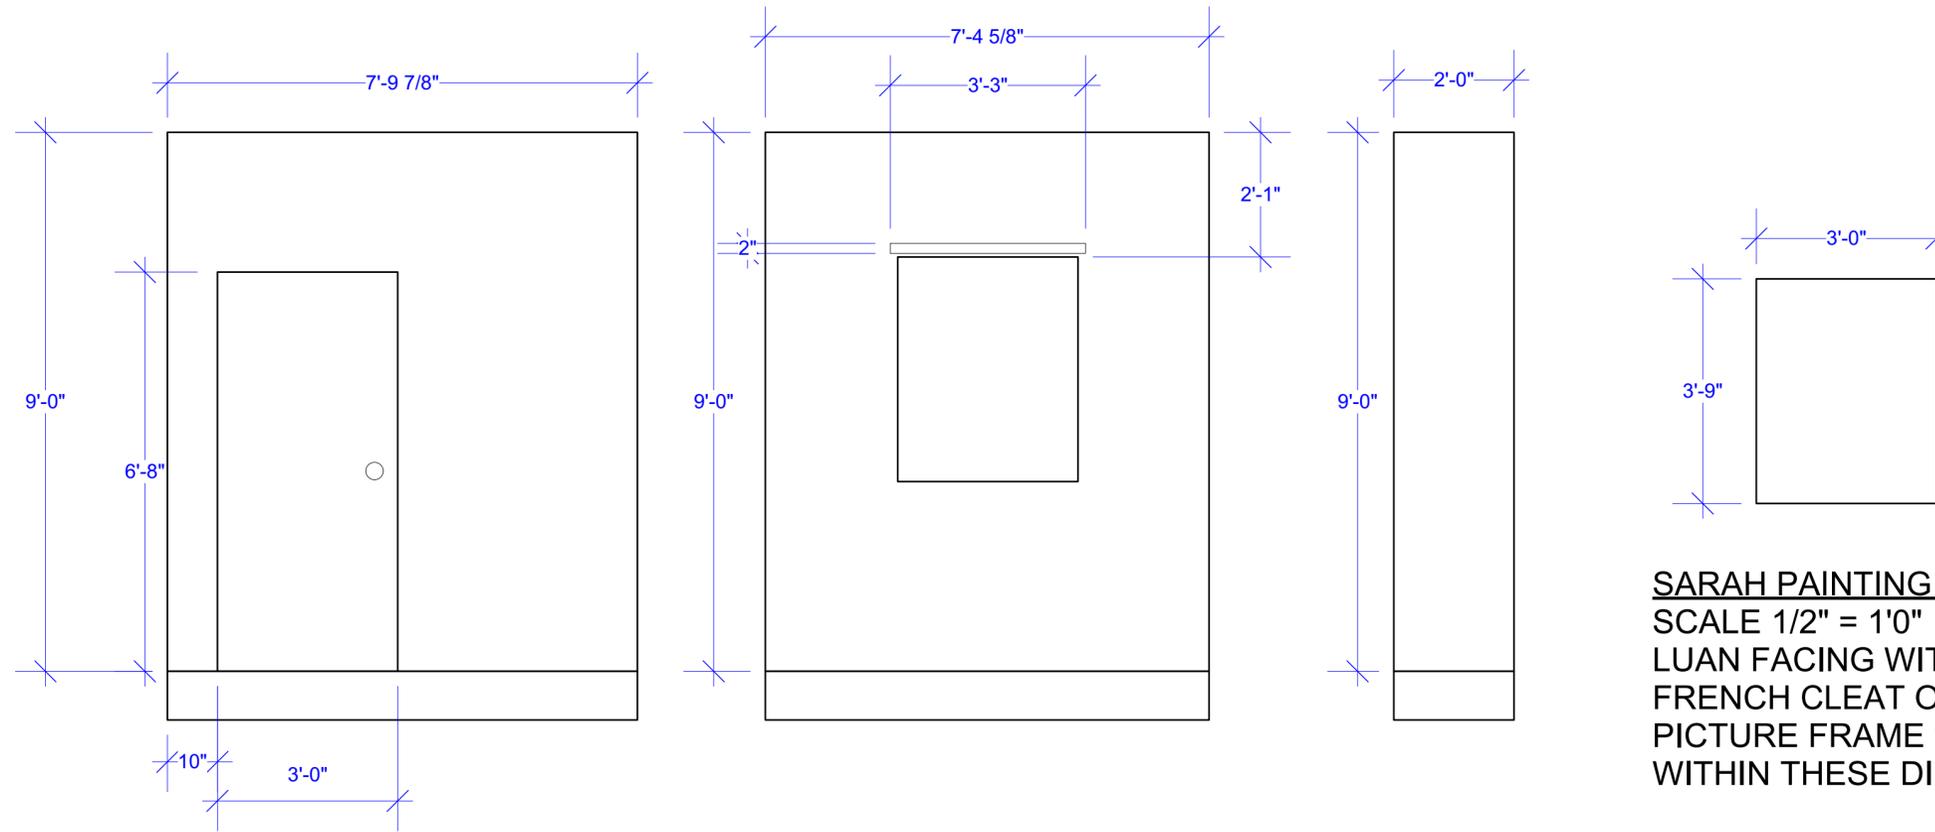


WALL B-REVERSE
SCALE 1/2" = 1'0"

WALL C-OBVERSE
SCALE 1/2" = 1'0"

SARAH PAINTING COVER
SCALE 1/2" = 1'0"
LUAN FACING WITH 1/4 FRAM
FRENCH CLEAT ON BACK.
PICTURE FRAME SHOULD BE
WITHIN THESE DIMENSIONS.

**WALL B-REVERSE
GROUNDPLAN**
SCALE 1/2" = 1'0"

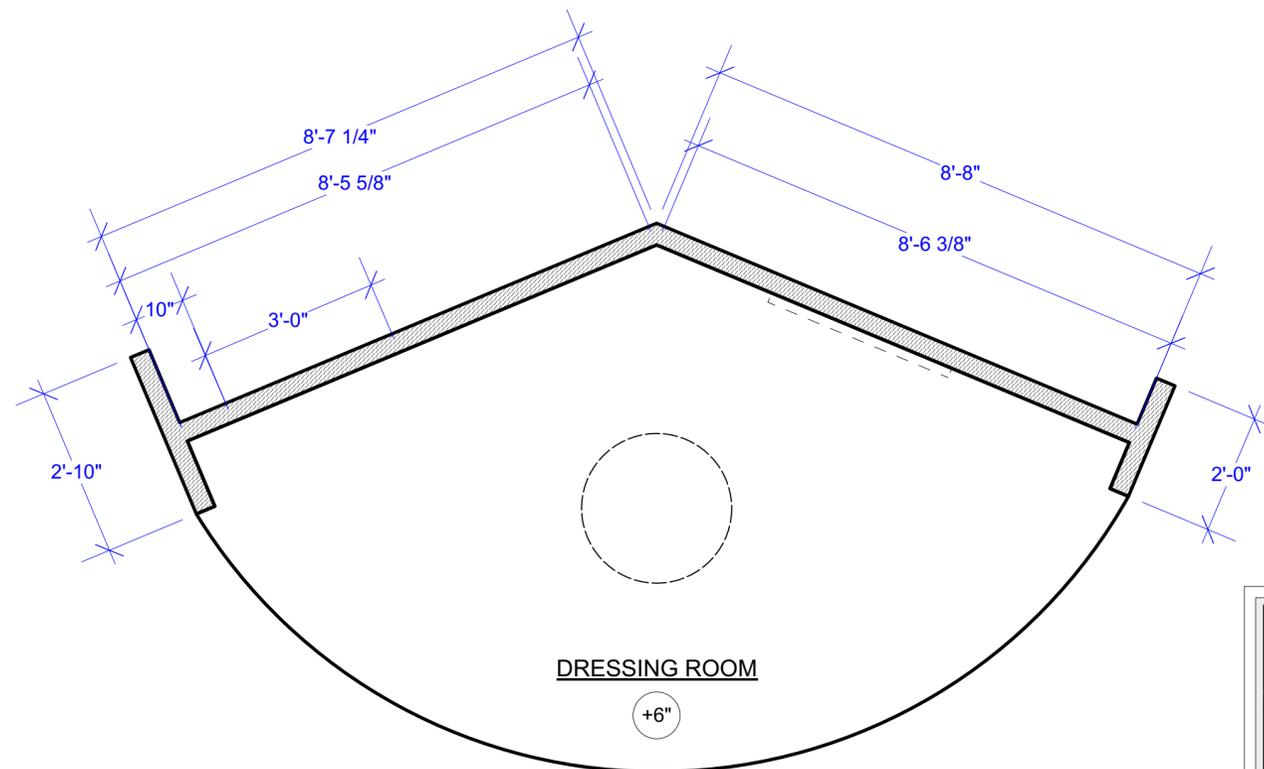


**WALL C-OBVERSE
GROUNDPLAN**
SCALE 1/2" = 1'0"

NOTES
~ ALL FURNITURE CAN BE FOUND.
DIMENSIONS FOR HOW LARGE
ITEMS CAN BE IS FOUND IN THE
PROPS PACKAGE.
~ FLY IN CHANDELIER.

<p>THIS DRAWING REPRESENTS VISUAL CONCEPTS AND CONSTRUCTION SUGGESTIONS ONLY.</p> <p>IT DOES NOT REPLACE THE KNOWLEDGE AND JUDGEMENT OF A LICENSED STRUCTURAL ENGINEER, MECHANICAL ENGINEER, ELECTRICAL ENGINEER, OR OTHER PROFESSIONAL ENGINEER. com 502-407-1802 Kansas City, MO</p>	<p>UNICORN THEATRE THE LEVIN STAGE BERNHARDT/HAMLET BY Theresa Rebeck</p>	<p>DIRECTED BY: CYNTHIA LEVIN SCENERY BY: KATE WINEGARDEN BUILT BY: EMILY SWENSON Assistant Scenic Designer: N/A Drafted By: KATE WINEGARDEN</p>
	<p>ISSUE: _____</p> <p>DATE: _____</p>	<p>PERFORMANCE DATES: Dec 4-29, 2019</p>	<p>SCALE: 1/2" = 1'-0"</p> <p>DATE: 4/6/21</p> <p>DWG: Kate Winegarden</p>

CL

STAGE
CL

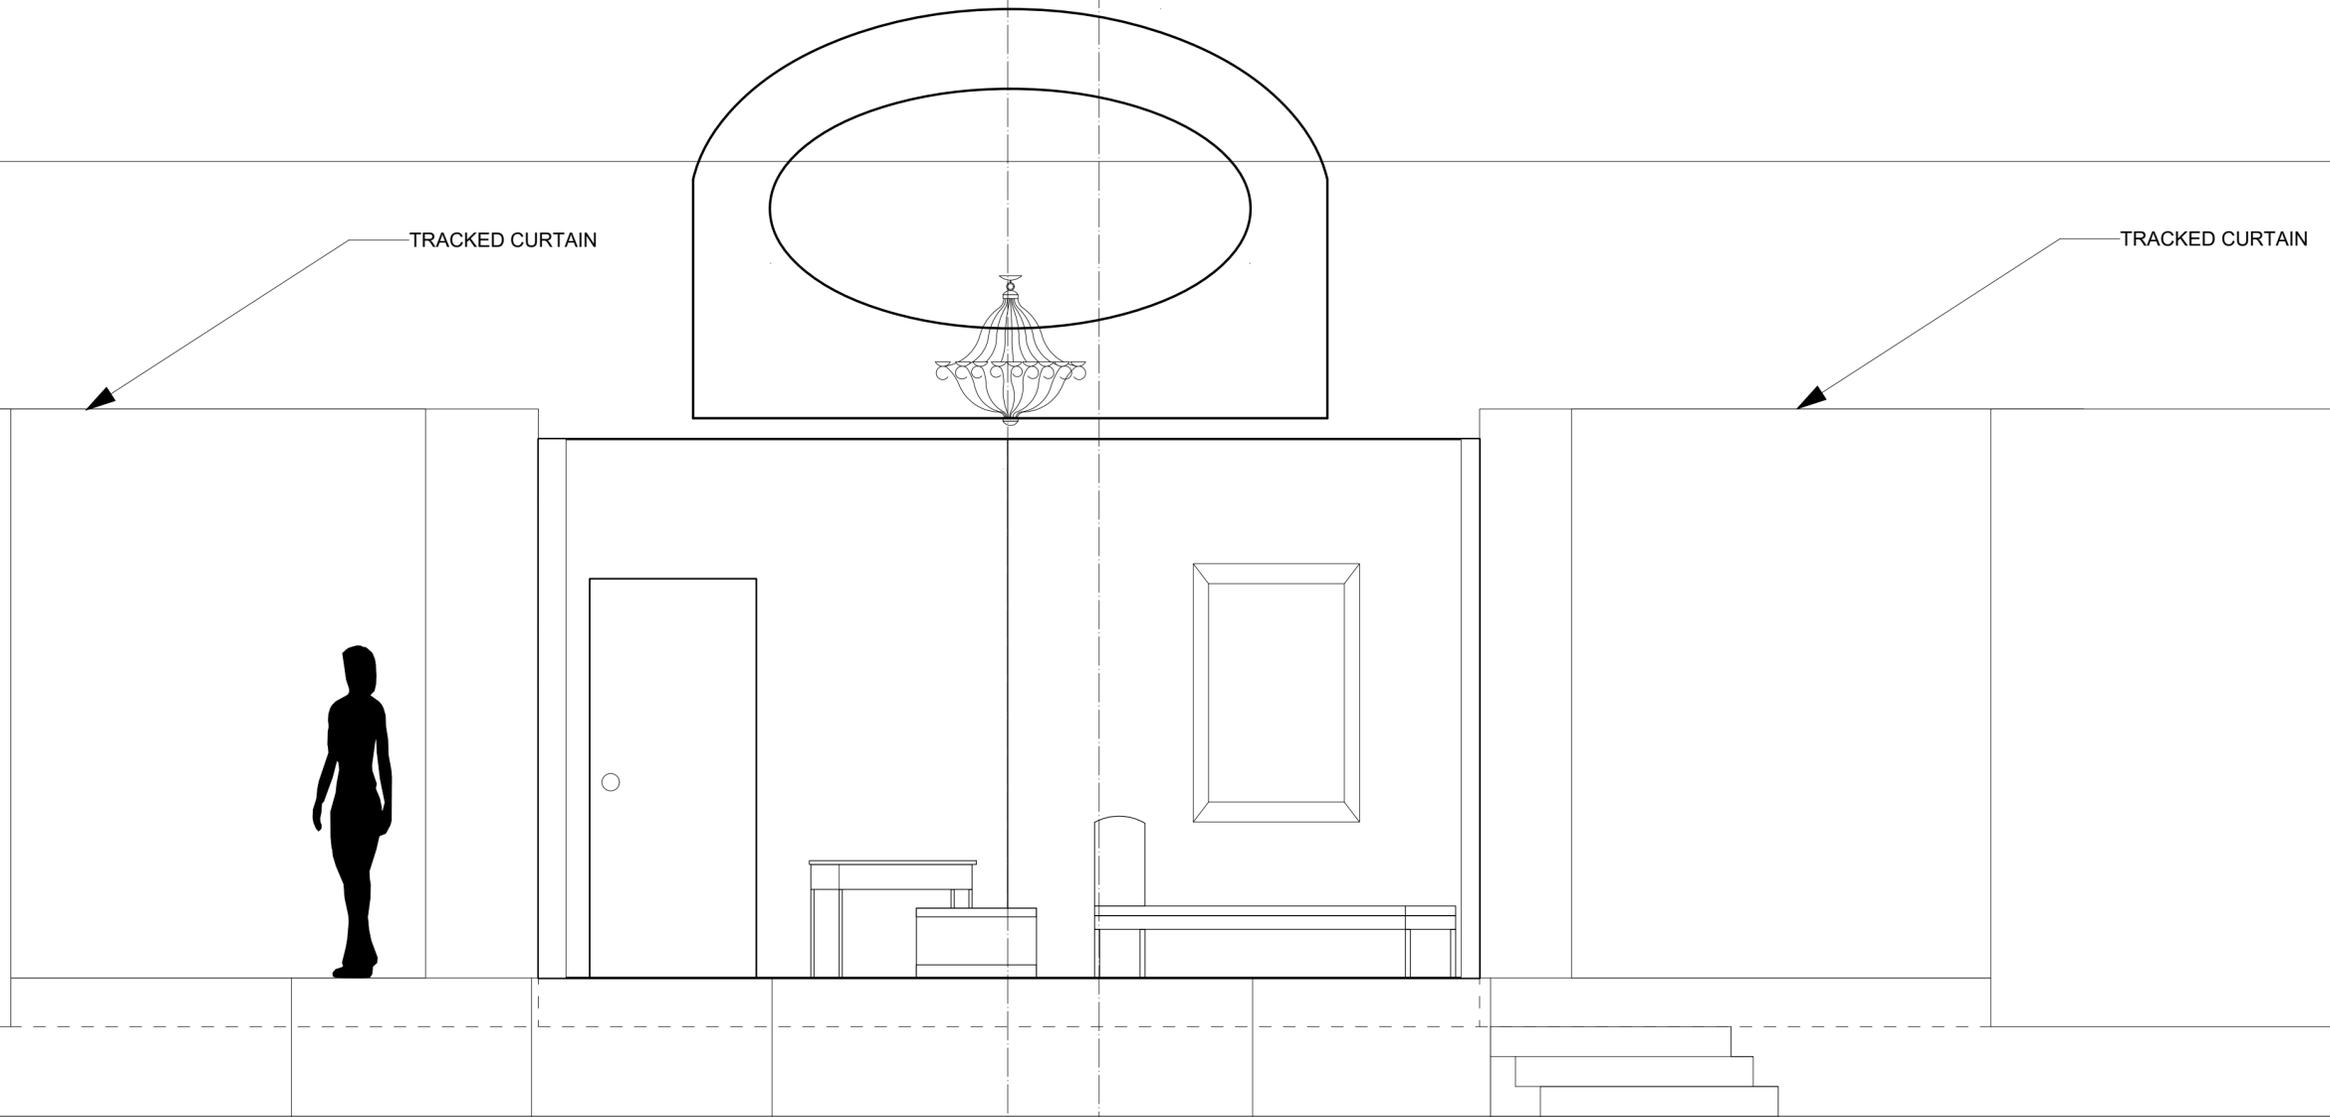

NOTES
~ COMPOSITES NOT TO BE USED FOR BUILD. ONLY REFERENCE FOR SPACING.

<p>THIS DRAWING REPRESENTS VISUAL CONCEPTS AND CONSTRUCTION SUGGESTIONS ONLY.</p> <p><small>IT DOES NOT REPLACE THE KNOWLEDGE AND EXPERIENCE OF A LICENSED PROFESSIONAL ENGINEER, ARCHITECT, OR OTHER PROFESSIONAL. com 902-407-1802 Kansas City, MO</small></p>	<p>UNICORN THEATRE THE LEVIN STAGE BERNHARDT/HAMLET BY Theresa Rebeck</p>	<p>DIRECTED BY: CYTHIA LEVIN SCENERY BY: KATE WINEGARDEN BUILT BY: EMILY SWENSON Assistant Scenic Designer: N/A Drafted By: KATE WINEGARDEN</p>
	<p>ISSUE: _____</p> <p>DATE: _____</p>	<p>SCALE: 1/2" = 1'-0"</p> <p>DATE: 4/6/21</p> <p>DWG: Kate Winegarden</p>	<p>Performance Dates Dec 4-29, 2019</p> <p>8 of 17</p>